


Therma V Monobloc - principe schema

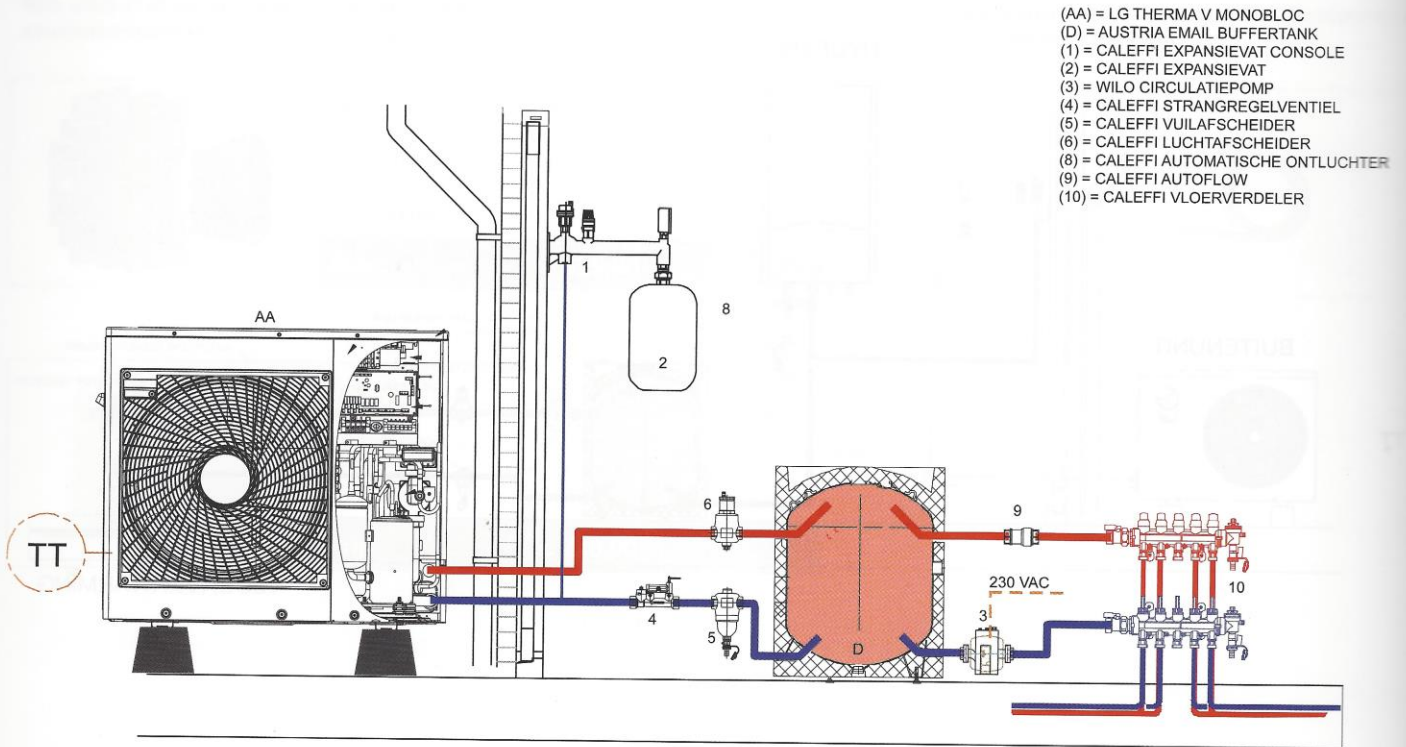

Therma V Monobloc - principe schema

